

FLOORPLAN  
SCALE: 1/2"=1'-0"


100% DESIGN SUBMITTAL

August 24, 2016

LADWP  
Junior Achievement Finance Park



alternate color option  
see Pantone book for  
accurate color representation

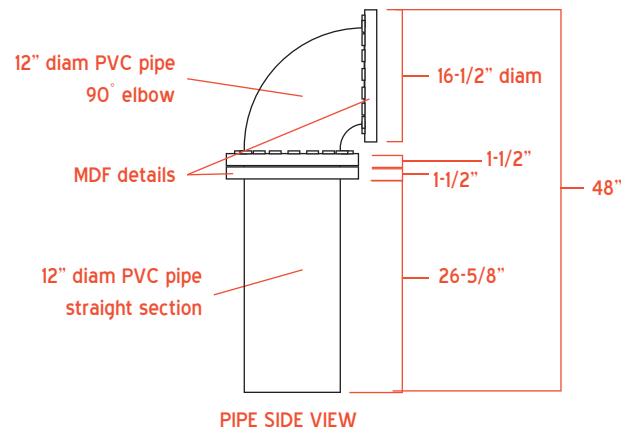

letters are CNC routed  
1/4" thick brushed aluminum  
surface mounted - centered in  
herringbone pattern

overall sign is 73-1/2" wide x 29-3/4"W" tall  
is approximately 8-1/4"h x 9-7/8"w

remove existing signage  
and light fixture and repair hole


entry trimmed with 1-1/2" brushed aluminum

existing fire alarm

9-1/2" square label direct print on 1/2" FSC Europly  
(Underpaint white if necessary for legibility)  
surface mounted

pipe constructed of  
12" diam PVC pipe and MDF  
gloss painted to  
match Pantone 512  
(see details on page "C")

4" tall "curbs"  
MDF construction  
semi-gloss painted grey

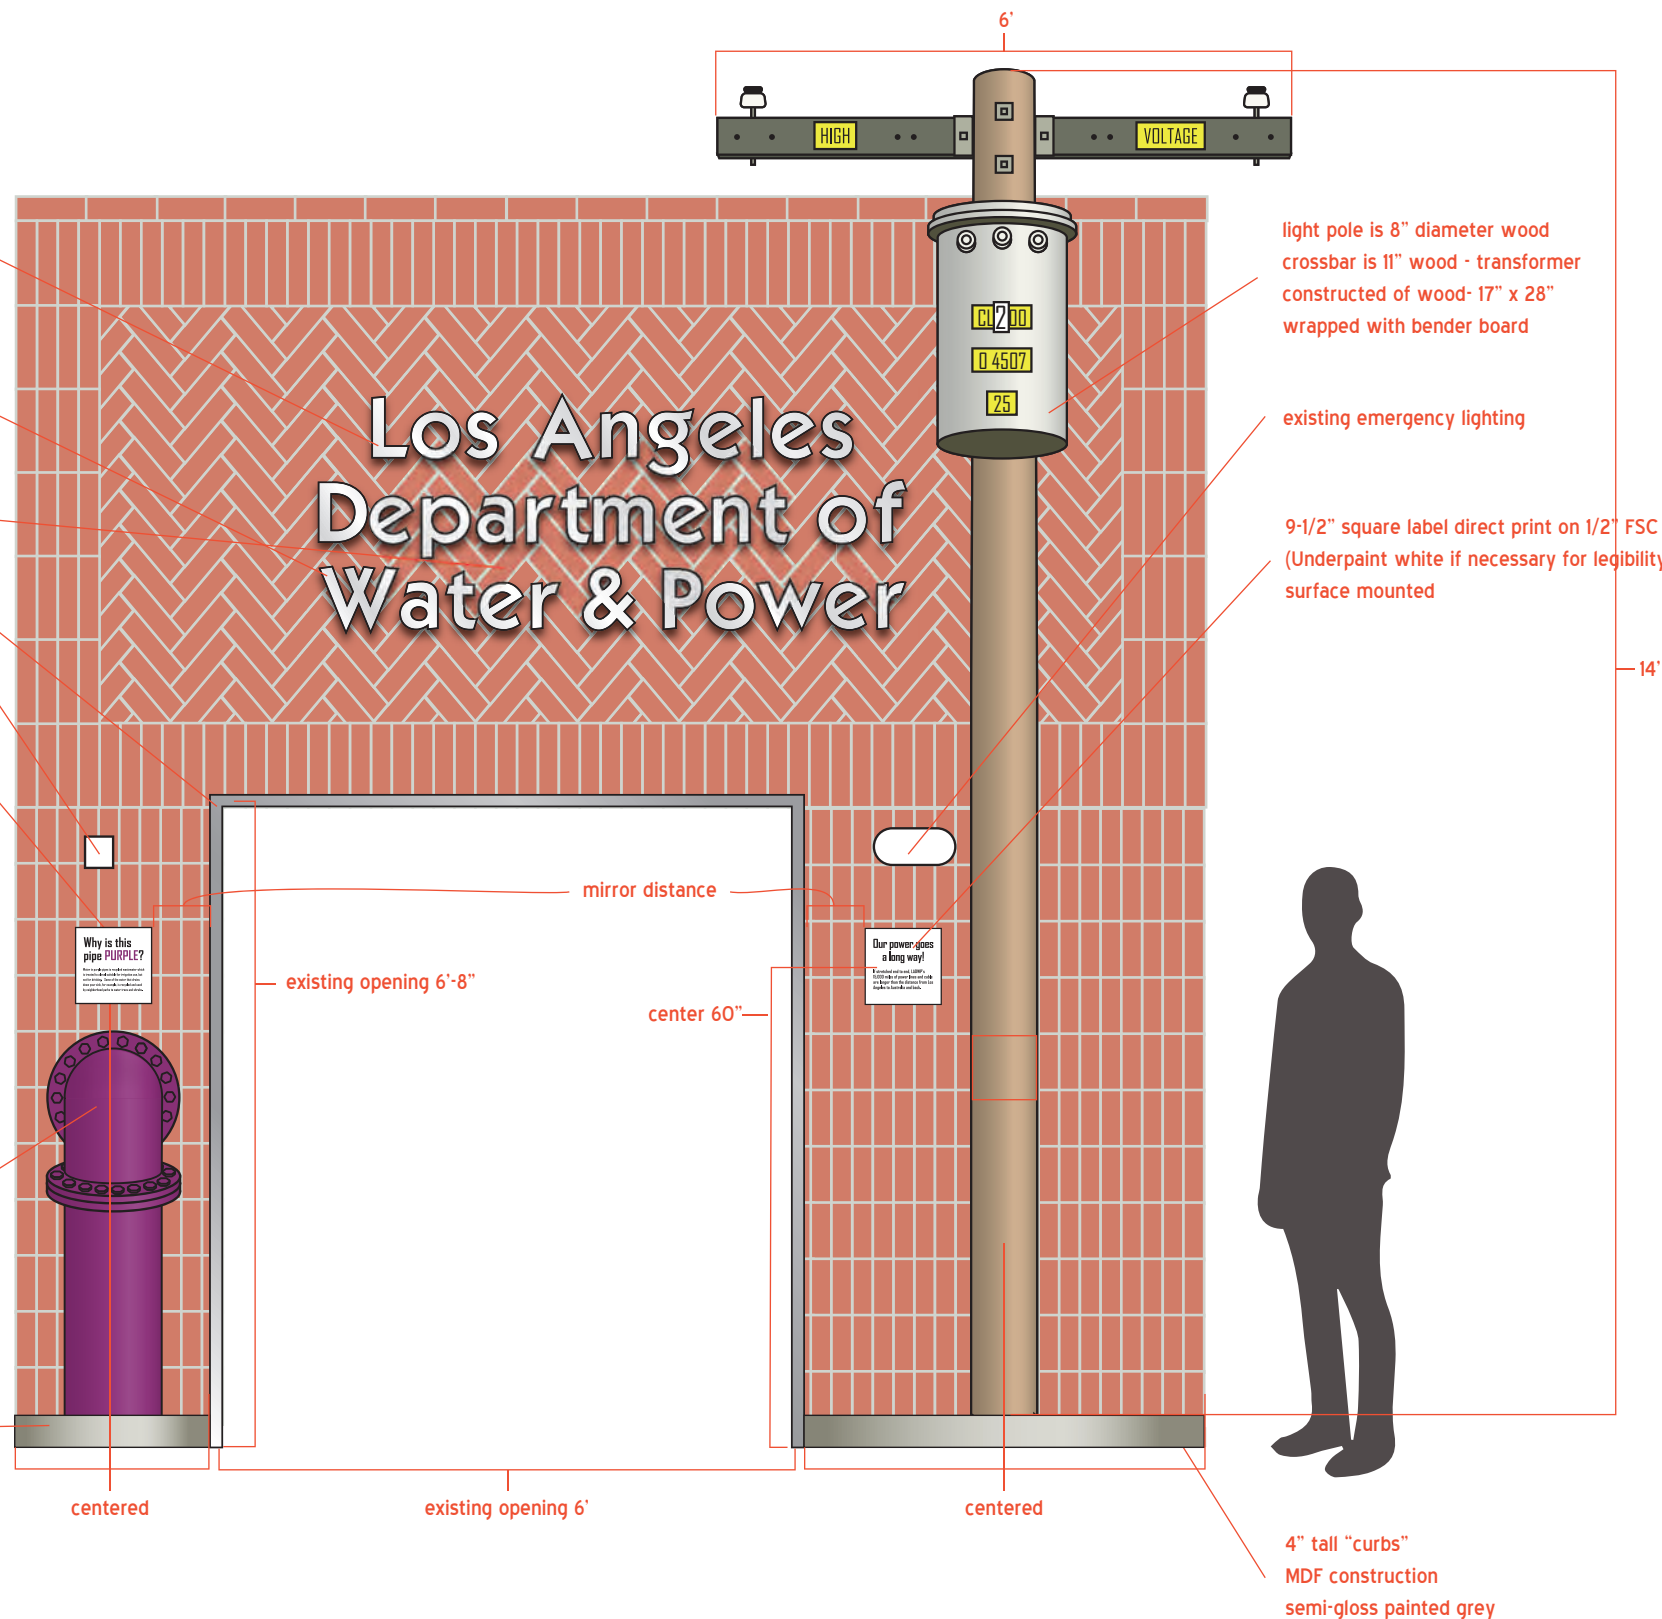

A

ELEVATION- FACADE

SCALE: 1/2"=1'-0"

100% DESIGN SUBMITTAL

August 24, 2016

LADWP  
Junior Achievement Finance Park

# Why is this pipe **PURPLE**?

Water in purple pipes is recycled wastewater which is treated to a level suitable for irrigation use, but not for drinking. Some of the water that drains down your sink, for example, is recycled and used by neighborhood parks to water trees and shrubs.

# Our power goes a long way!

If stretched end to end, LADWP's 15,000 miles of power lines and cable are longer than the distance from Los Angeles to Australia and back.

A

ELEVATION- FACADE - DETAIL


SCALE: NTS

100% DESIGN SUBMITTAL

August 24, 2016

LADWP  
Junior Achievement Finance Park

 **CINNABAR**  
DESIGN · BUILD  
4571 Electronics Place · Los Angeles, CA 90039  
818 842 8190 · www.cinnabar.com

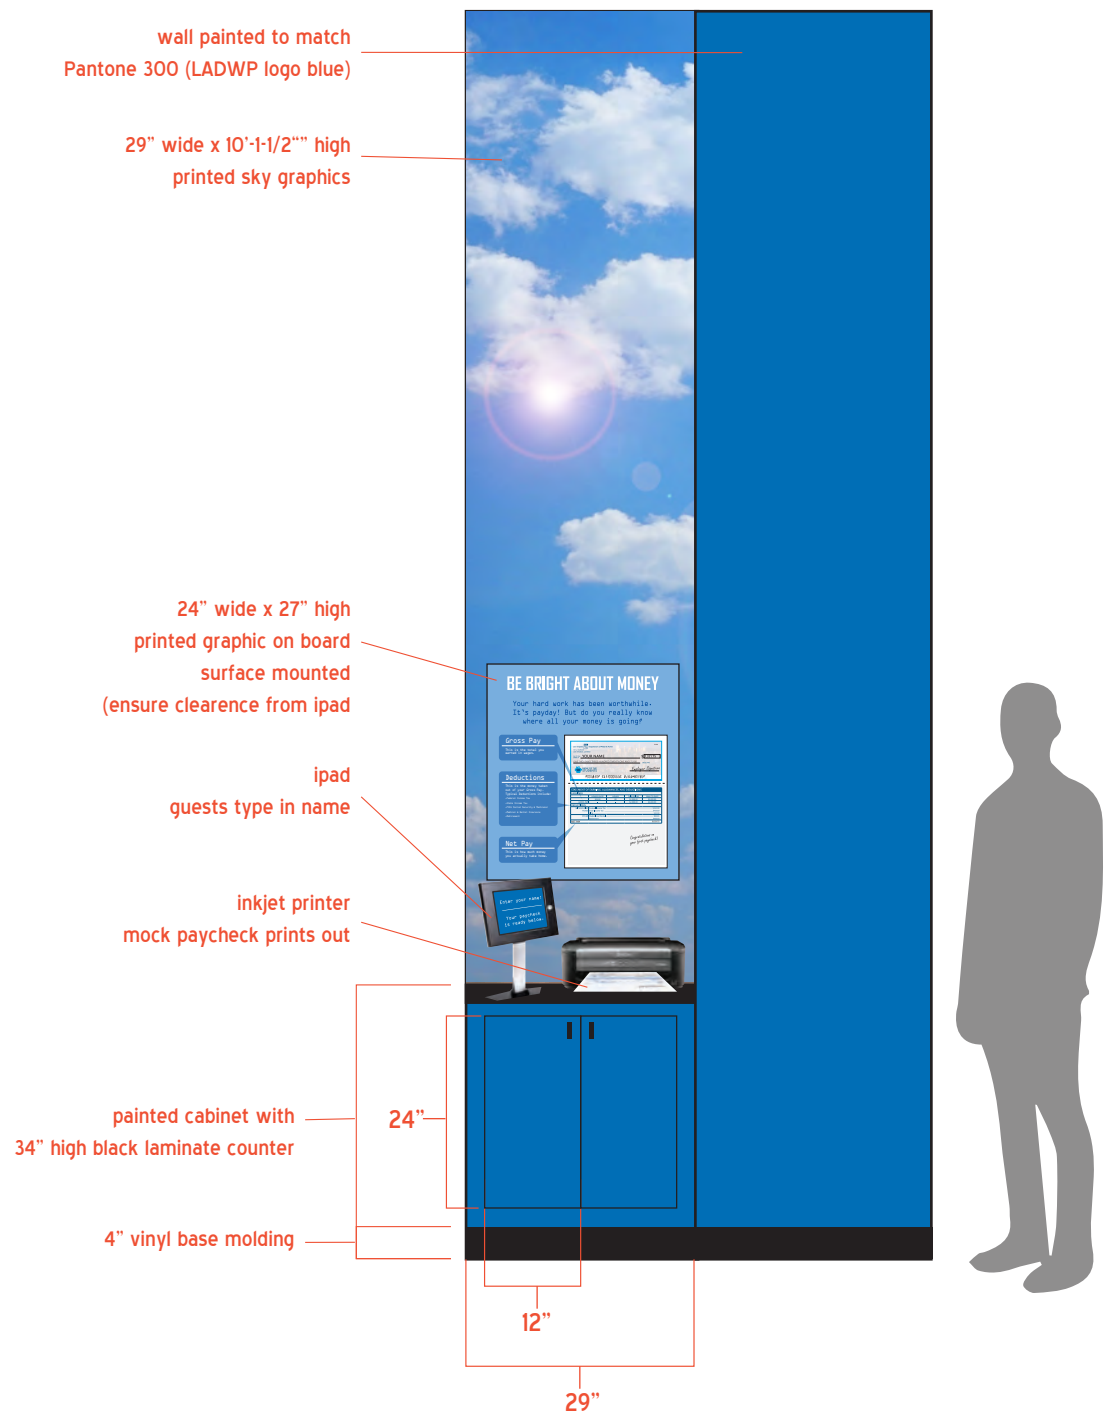

# BE BRIGHT ABOUT MONEY

Your hard work has been worthwhile. It's payday! But do you really know where all your money is going?

## Gross Pay

This is the total you earned in wages.

## Deductions

This is the money taken out of your Gross Pay. Typical Deductions include:

- Federal Income Tax
- State Income Tax
- FICA (Social Security & Medicare)
- Medical & Dental Insurance
- Retirement

## Net Pay

This is how much money you actually take home.

Los Angeles Department of Water & Power  
111 N. HOPE ST.  
LOS ANGELES, CA 90012

PAY TO THE ORDER OF **YOUR NAME** **\$1,321.75**

ONE THOUSAND THREE HUNDRED TWENTY ONE AND 75/100 DOLLARS

**BANK OF THE STUDENTS** *Employer Signature*

⑆001820⑆ ⑆122000661⑆ 14311⑆80235⑆

STATEMENT OF EARNING, ALLOWANCES, AND DEDUCTIONS				
EARNINGS				
	HOURLY RATE	HOURS	THIS PERIOD	YEAR TO DATE
	\$25.00	80	\$2,000.00	\$2,000.00
GROSS PAY	-	-	\$2,000.00	\$2,000.00
DEDUCTIONS				
WITHHOLDING	Federal Income Tax			\$352.00
TAXES	State Income Tax			\$105.60
	FICA			\$32.00
OTHER	Medical and Dental			\$95.65
	Retirement			\$100.60
NET PAY				\$1,321.75

*Congratulations on your first paycheck!*



ELEVATION- WHERE DOES OUR WATER COME FROM?

SCALE: 1/2"=1'-0"

100% DESIGN SUBMITTAL

August 24, 2016

LADWP  
Junior Achievement Finance Park

**CINNABAR**  
DESIGN · BUILD

4571 Electronics Place · Los Angeles, CA 90039  
818 842 8190 · www.cinnabar.com

BACKGROUND SIMPLIFIED FOR READABILITY

# WHERE DOES OUR WATER COME FROM?

4-1/8"

When you turn on the kitchen tap or shower faucet, water comes out. But did you ever wonder where that water comes from?




2-3/8"



2-3/8"

2-3/8"


2-3/8"

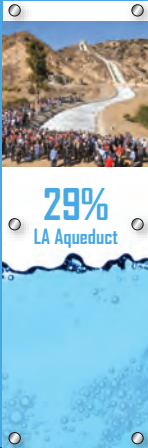

2-3/8"

2-3/8"

2-3/8"

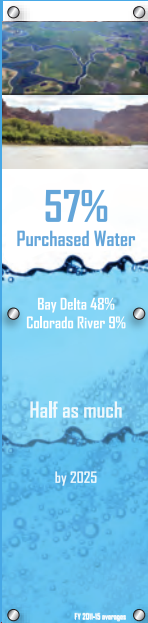

48" from ground to bottom of graphics

graphics centered in "clear" space between columns

C


ELEVATION- WHERE DOES OUR WATER COME FROM? - DETAIL  
SCALE: 1"= 1'-0"

100% DESIGN SUBMITTAL

August 24, 2016

LADWP  
Junior Achievement Finance Park

**CINNABAR**  
DESIGN · BUILD  
4571 Electronics Place · Los Angeles, CA 90039  
818 842 8190 · www.cinnabar.com

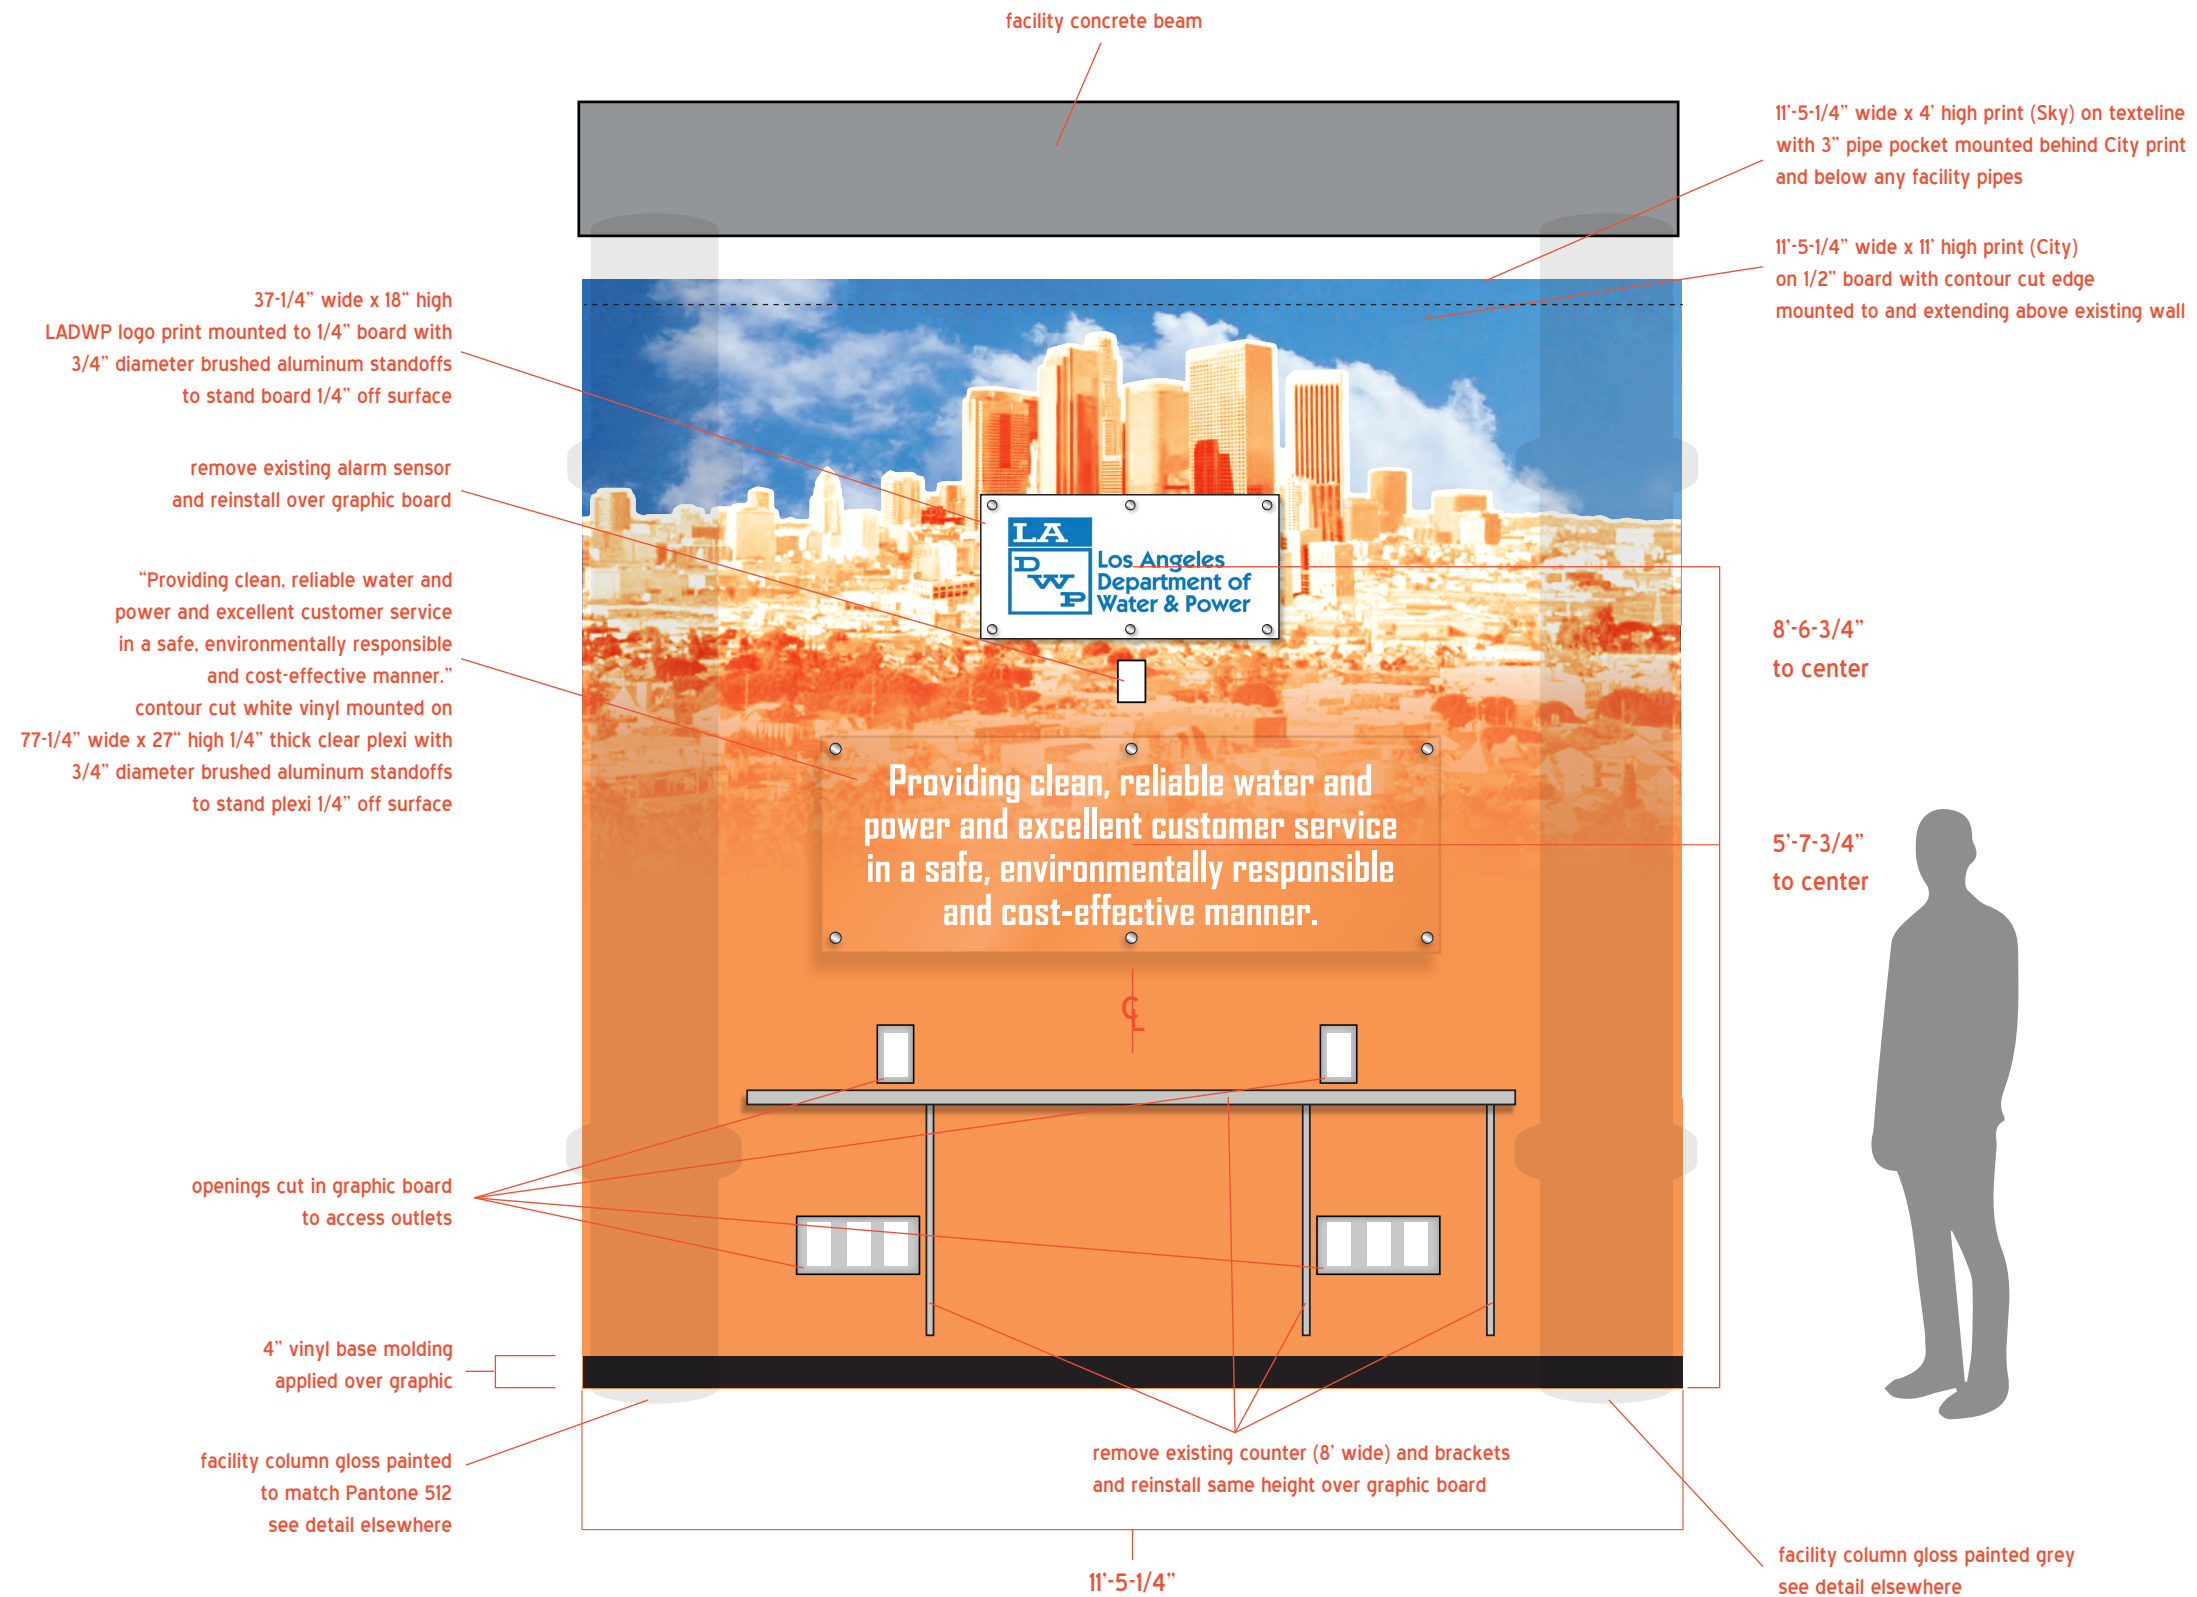

D


ELEVATION- LADWP INTRO

SCALE: 1/2"=1'-0"

100% DESIGN SUBMITTAL

August 24, 2016

LADWP  
Junior Achievement Finance Park

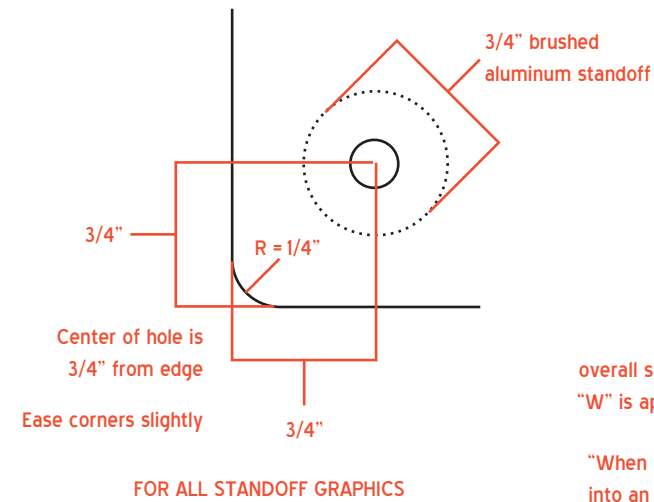

letters are CNC routed  
1/4" thick plexi  
semi-gloss painted white  
surface mounted

overall size 76-1/2" wide x 4-1/2" high  
"W" is approx 3-1/2" wide x 4-1/2" tall

"When you plug a television or lamp  
into an electrical outlet, power makes  
it work. But did you ever wonder  
where that power comes from?"  
contour cut white vinyl mounted  
on 32-1/4" wide x 15" high 1/4" thick clear plexi  
with 3/4" diameter brushed aluminum  
standoffs to stand plexi 1/4" off surface

bar chart columns and outlet are direct prints  
on 1/2" FSC Europly (Underpaint white if necessary  
for legibility) with 3/4" diameter brushed aluminum  
standoffs to stand wood 1/4" off surface

9-1/8" wide x 17-5/8" high  
(Castaic Power Plant)  
"2% Large Hydroelectric"

9-1/8" wide x 20-1/2" high  
(Los Angeles at Night)  
"7% Other/Unspecified"

9-1/8" wide x 21-1/2" high  
(Palo Verde Nuclear Station)  
"9% Nuclear"

21-1/2" wide x 39" high  
Outlet illustration

4" vinyl base molding  
applied over graphic

facility column gloss painted  
to match Pantone 512  
see detail elsewhere



cords and cables run through plastic  
raceway painted to match graphic

facility column gloss painted grey  
see detail elsewhere

BACKGROUND SIMPLIFIED FOR READABILITY

# WHERE DOES OUR POWER COME FROM?


4-1/8"

When you plug a television or lamp into an electrical outlet, power makes it work. But did you ever wonder where that power comes from?


2-3/8"




2-3/8"

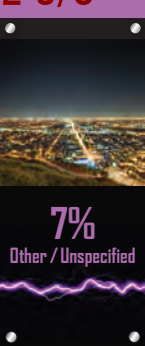


2-3/8"

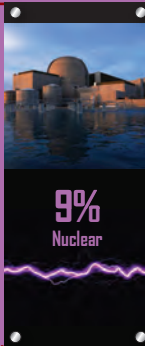


2-3/8"

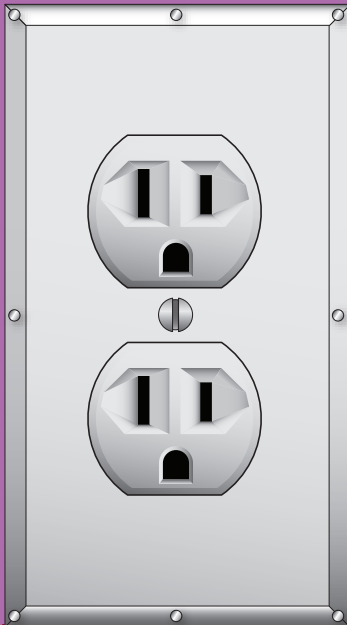


2-3/8"

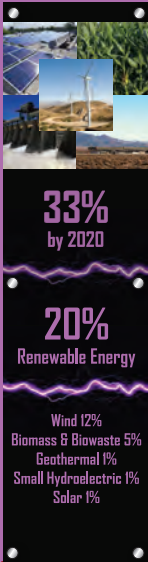

2-3/8"

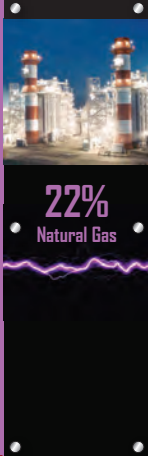

2-3/8"

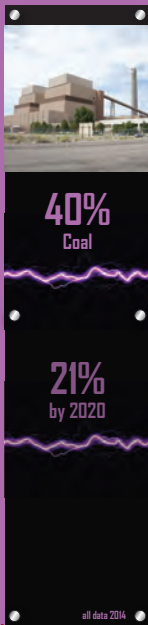

48" from ground  
to bottom of graphics

graphics centered in "clear" space between columns

E

ELEVATION- WHERE DOES OUR POWER COME FROM? - DETAIL  
SCALE: 1"= 1'-0"

100% DESIGN SUBMITTAL

August 24, 2016

LADWP  
Junior Achievement Finance Park



## LADWP has over 200 job classifications. Which one is right for you?

- Accounting/Finance
- Information Technology
- Customer Service
- Clerical
- Engineering/Technical
- Scientist
- Management
- Skilled Craft



Great salaries  
and benefits



Opportunities  
for advancement



Education and  
advanced training

F

ELEVATION- LADWP JOBS

SCALE: 1/2"=1'-0"

100% DESIGN SUBMITTAL

August 24, 2016

LADWP  
Junior Achievement Finance Park

**CINNABAR**  
DESIGN · BUILD

4571 Electronics Place · Los Angeles, CA 90039  
818 842 8190 · [www.cinnabar.com](http://www.cinnabar.com)



F


ELEVATION- LADWP JOBS - DETAIL

SCALE: 2"= 1'-0"

100% DESIGN SUBMITTAL

August 24, 2016

LADWP  
Junior Achievement Finance Park

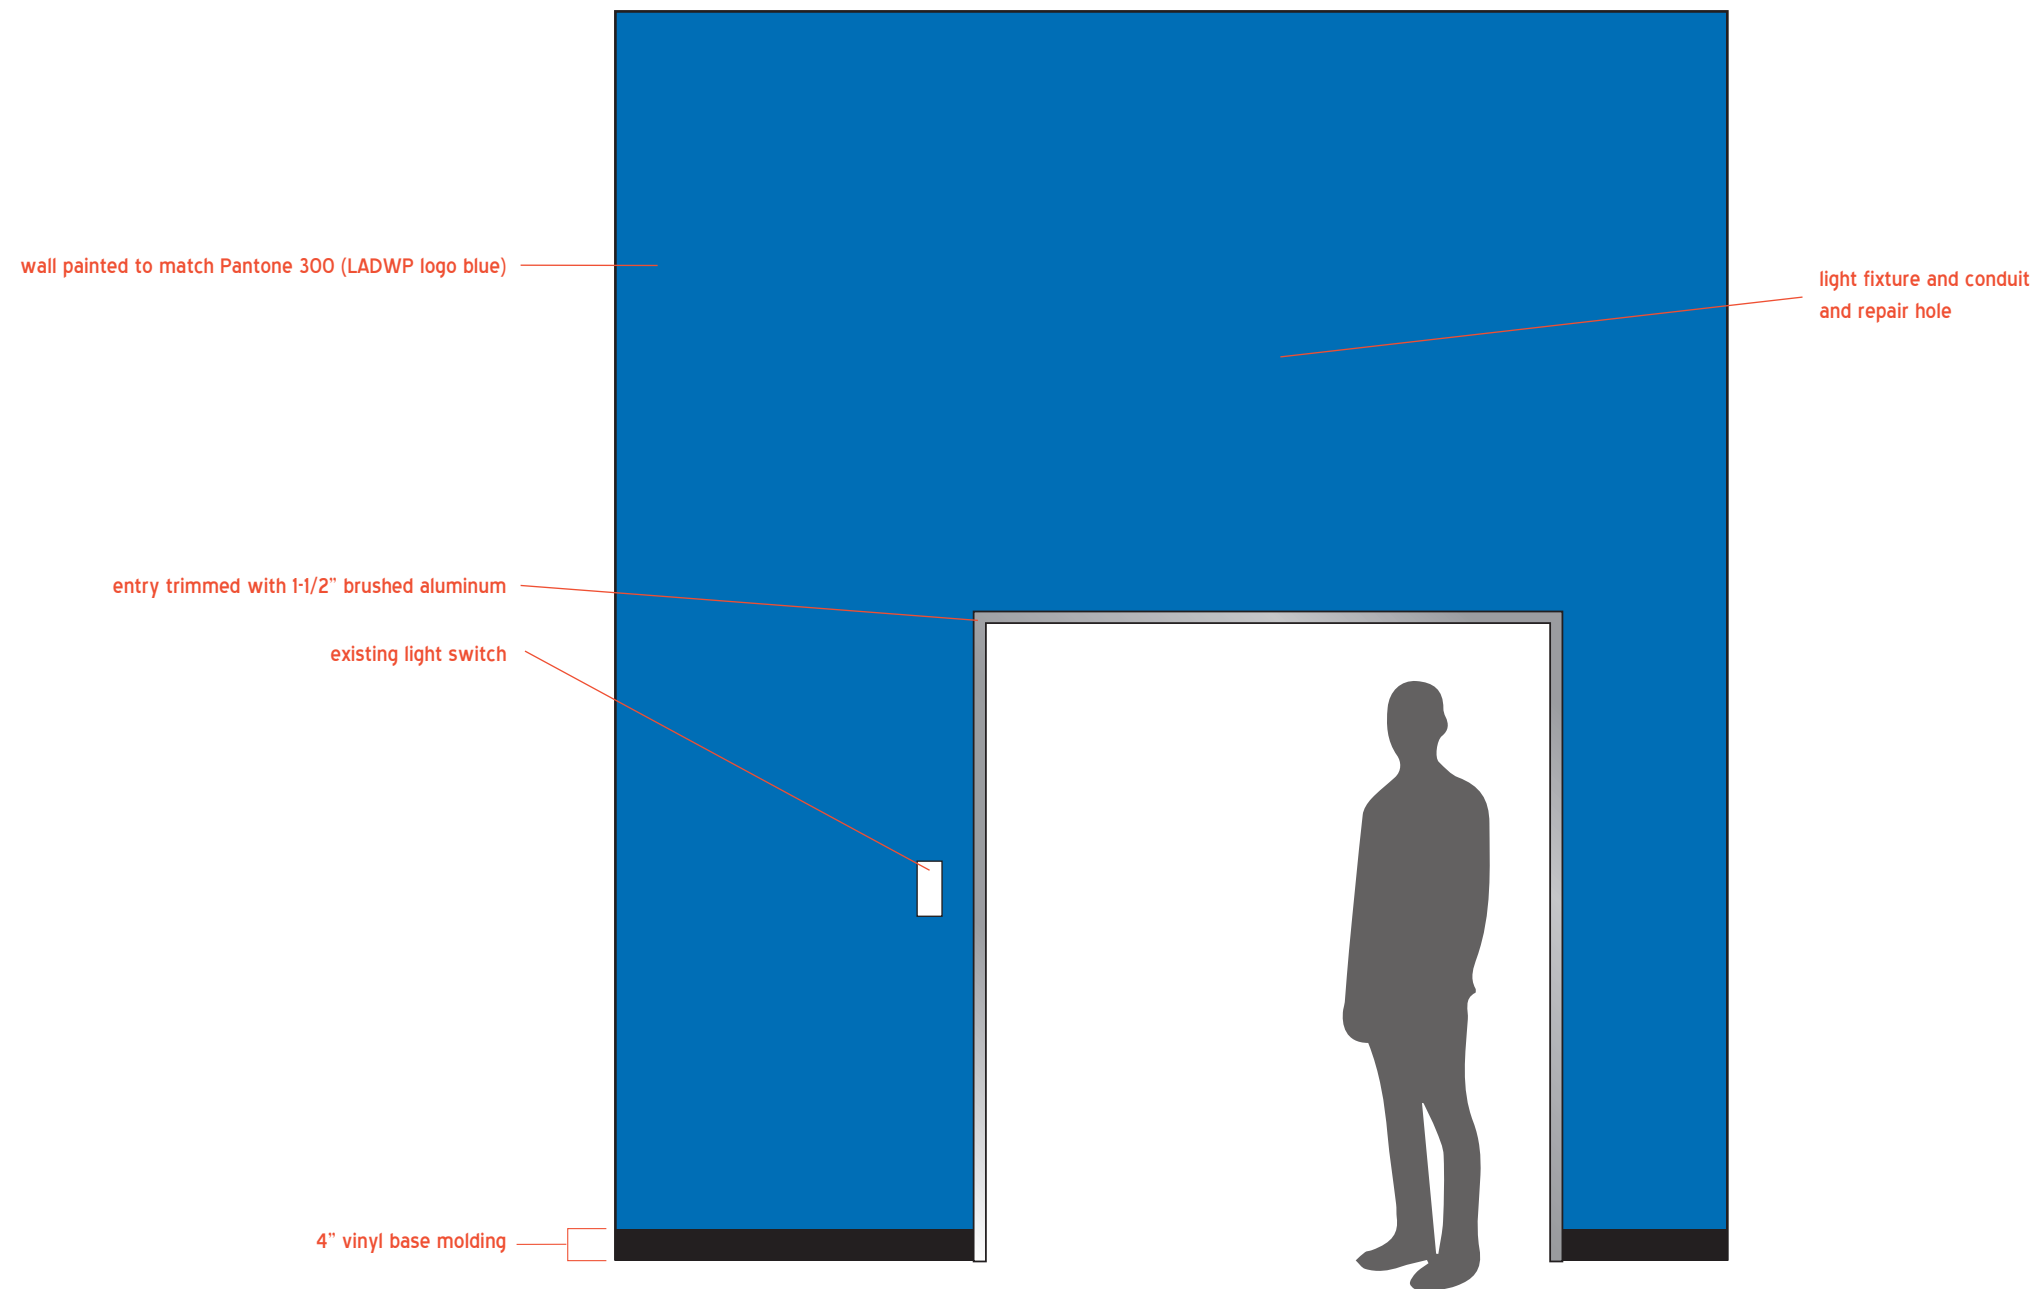

G

ELEVATION- FACADE REVERSE

SCALE: 1/2"=1'-0"

100% DESIGN SUBMITTAL

August 24, 2016

LADWP  
Junior Achievement Finance Park